

Queen's Theatre Hornchurch: 'The Other Stage'

Drawn 4/5/2020 (JW) - Version 1

Scale: 1:25

NOTES:

Access ramps at 1:12 gradient.


Ramps and access platforms require kickplates on both sides

Lower ramp sections (x2) to be a removable ramps.

Main stage area 500mm high

Handrail required between main stage and ramp (minimal silver metal handrail - illustration to be provided)

2x 2 step treads to be moveable

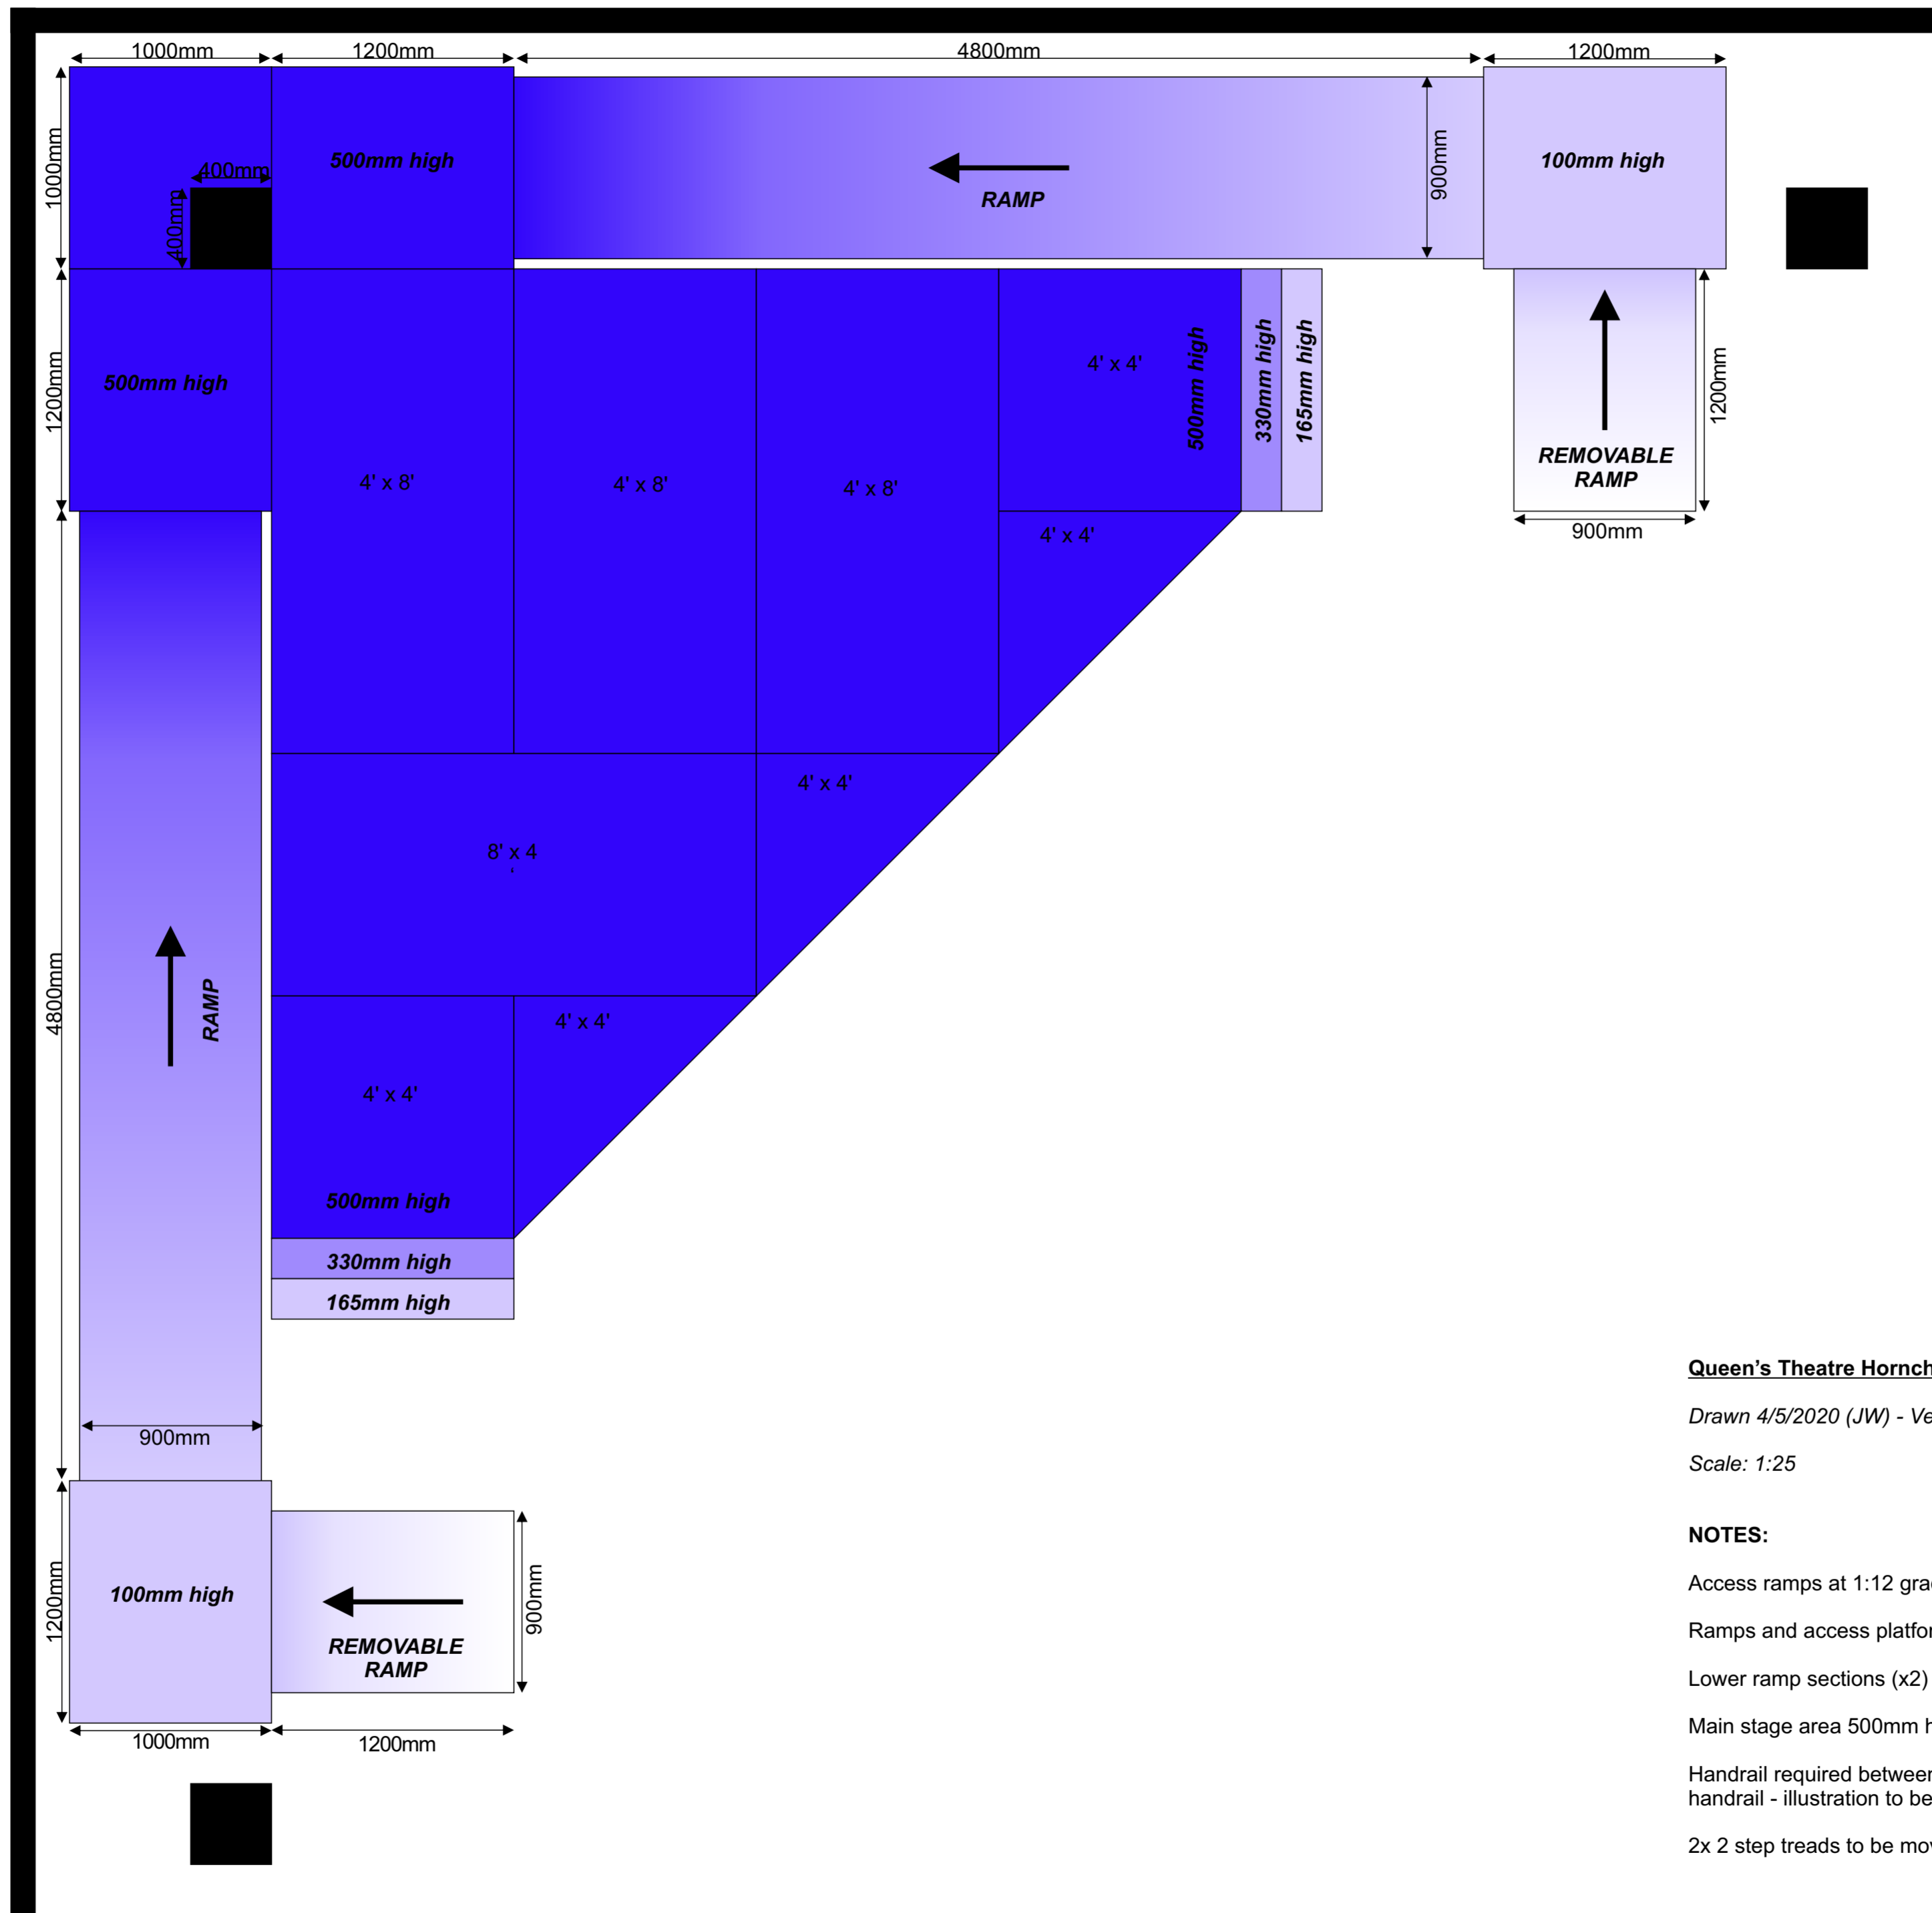

Queen's Theatre Hornchurch: 'The Other Stage'

Drawn 4/5/2020 (JW) - Version 2

Scale: 1:25

NOTES:

- Access ramps at 1:12 gradient.
- Ramps and access platforms require kickplates on both sides
- Lower ramp sections (x2) to be a removeable ramps.
- Main stage area 500mm high
- Handrail required between main stage and ramp (minimal silver metal handrail - illustration to be provided)
- 2x 2 step treads to be moveable